
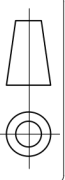


Designer: S. SILVA	Date: 11/04/2023	Title: PORTAIL ALUMINIUM P80X40	Construction: STD	 Version 2023-01 R03
Check:	Date:	Client: LIGNE ET LUMIERE	Product line: P80X40	
Approval:	Date:	Subject: FIGHE TECHNIQUE	Type: PB 2F	
Scale: 1:20	Unit: mm	File: FT_LIGNE ET LUMIERE_P80X40_V2023-01 R03 - L.L 01 PB 3000X1266	Project: 227	
General tol.: ± 1		Contents: L.L 01 - 3000X1266		
Format: A4				

6

5

4

3

2


1


D

C

B

A

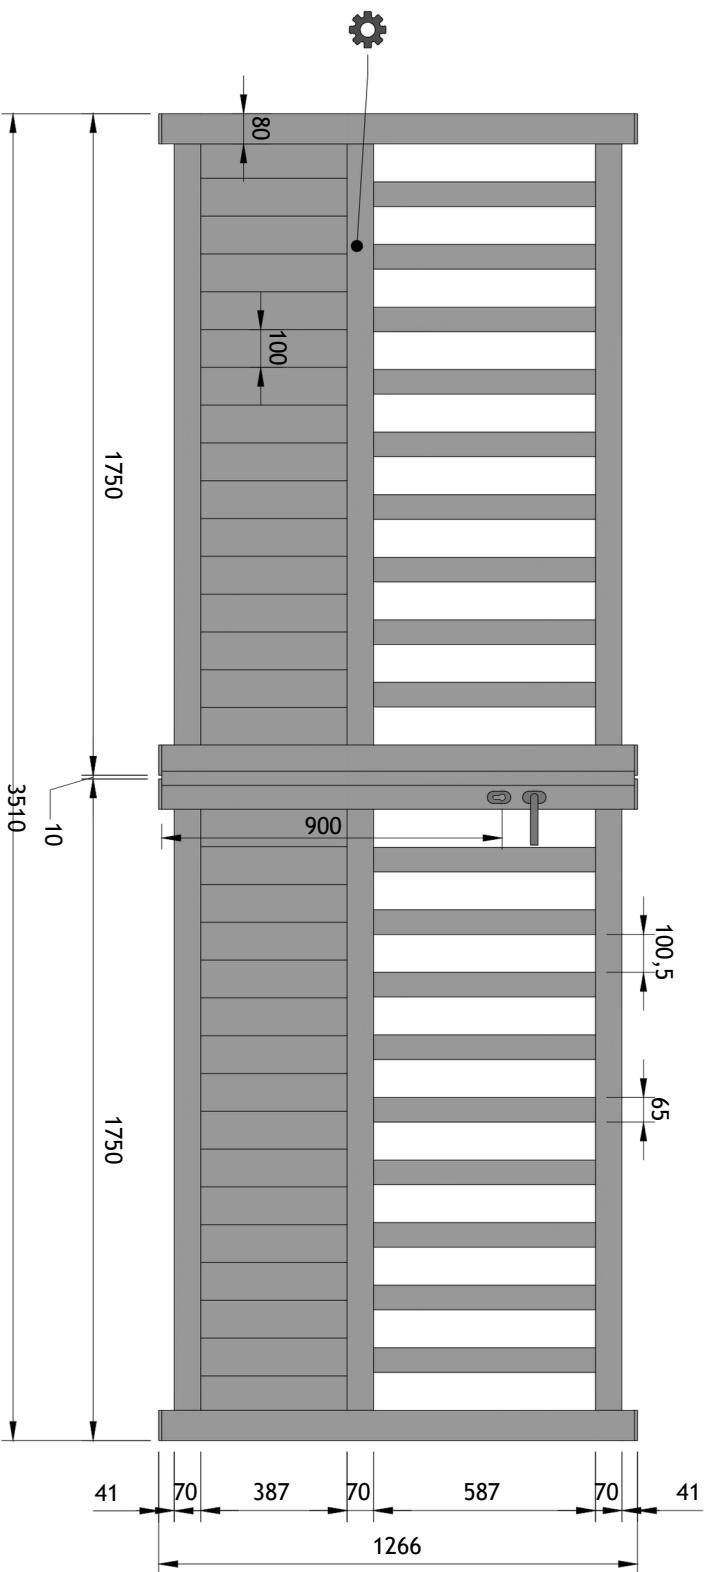

Designer: S. SILVA	Date: 11/04/2023	Title: PORTAIL ALUMINIUM P80X40	Construction: STD	 Version 2023-01 R03
Check:	Date:	Client: LIGNE ET LUMIERE	Product line: P80X40	
Approval:	Date:	Subject: FIGHE TECHNIQUE	Type: PB 2F	
Scale: 1:20	Unit: mm	File: FT_LIGNE ET LUMIERE_P80X40_V2023-01_R03 - L.L 01 PB 3500X1266	Project: 227	
General tol.: ± 1		Content:		
Format: A4		L.L 01 - 3500X1266		

6

5

4

3

2


1


D

C

B

A

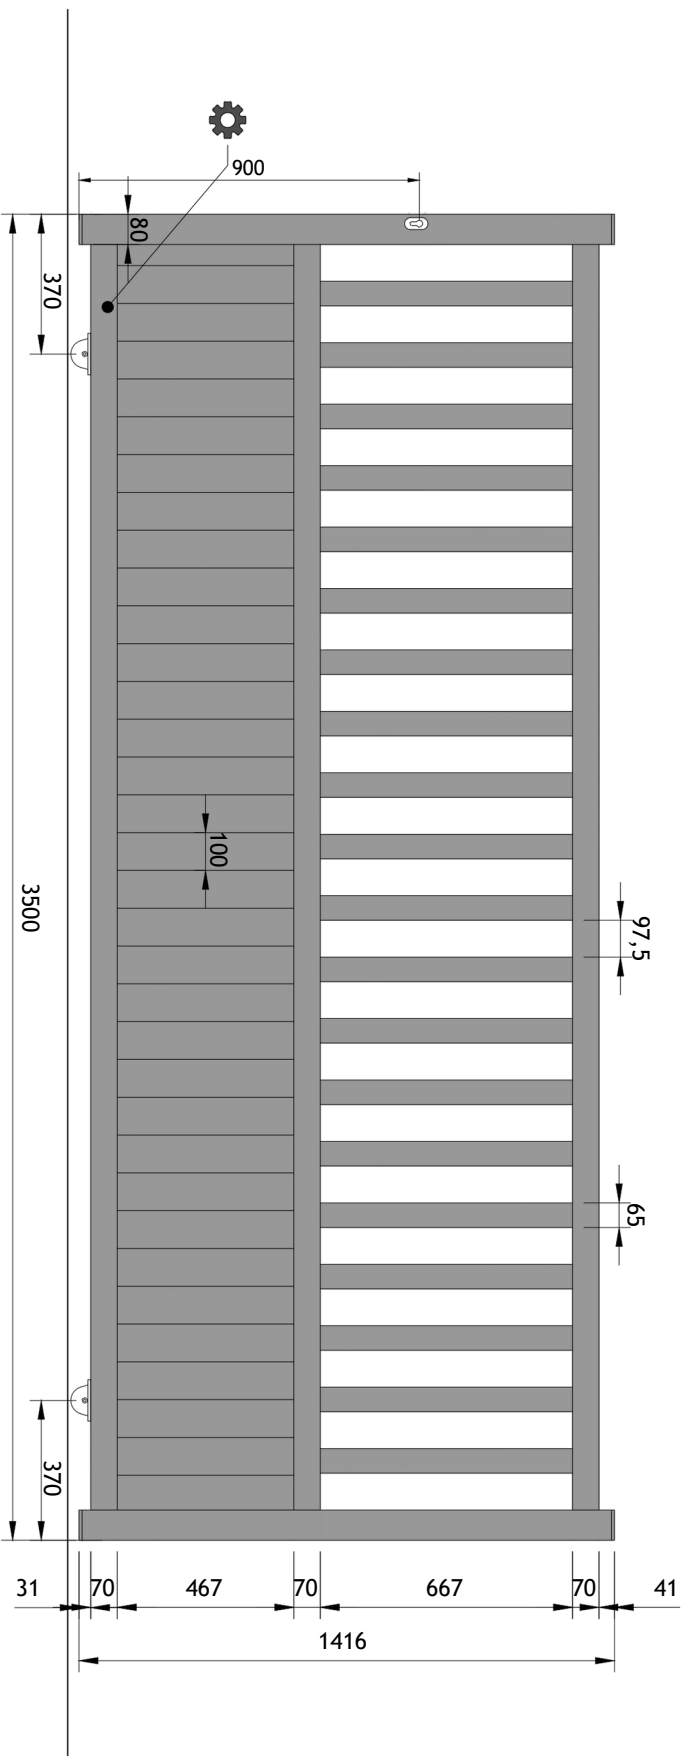

Designer: S. SILVA	Date: 11/04/2023	Title: PORTAIL ALUMINIUM P80X40	Construction: STD	 Version 2023-01 R03
Check:	Date:	Client: LIGNE ET LUMIERE	Product line: P80X40	
Approval:	Date:	Subject: FIGHE TECHNIQUE	Type: PC 1 F	
Scale: 1:20	Unit: mm	File: FT_LIGNE ET LUMIERE_P80X40_V2023-01_R03 - L.L 01 FC 3500X1416	Project: 227	
General tol.: ± 1	Content:			
Format: A4	L.L 01 - 3500X1416			

6

5

4

3

2


1


D

C

B

A

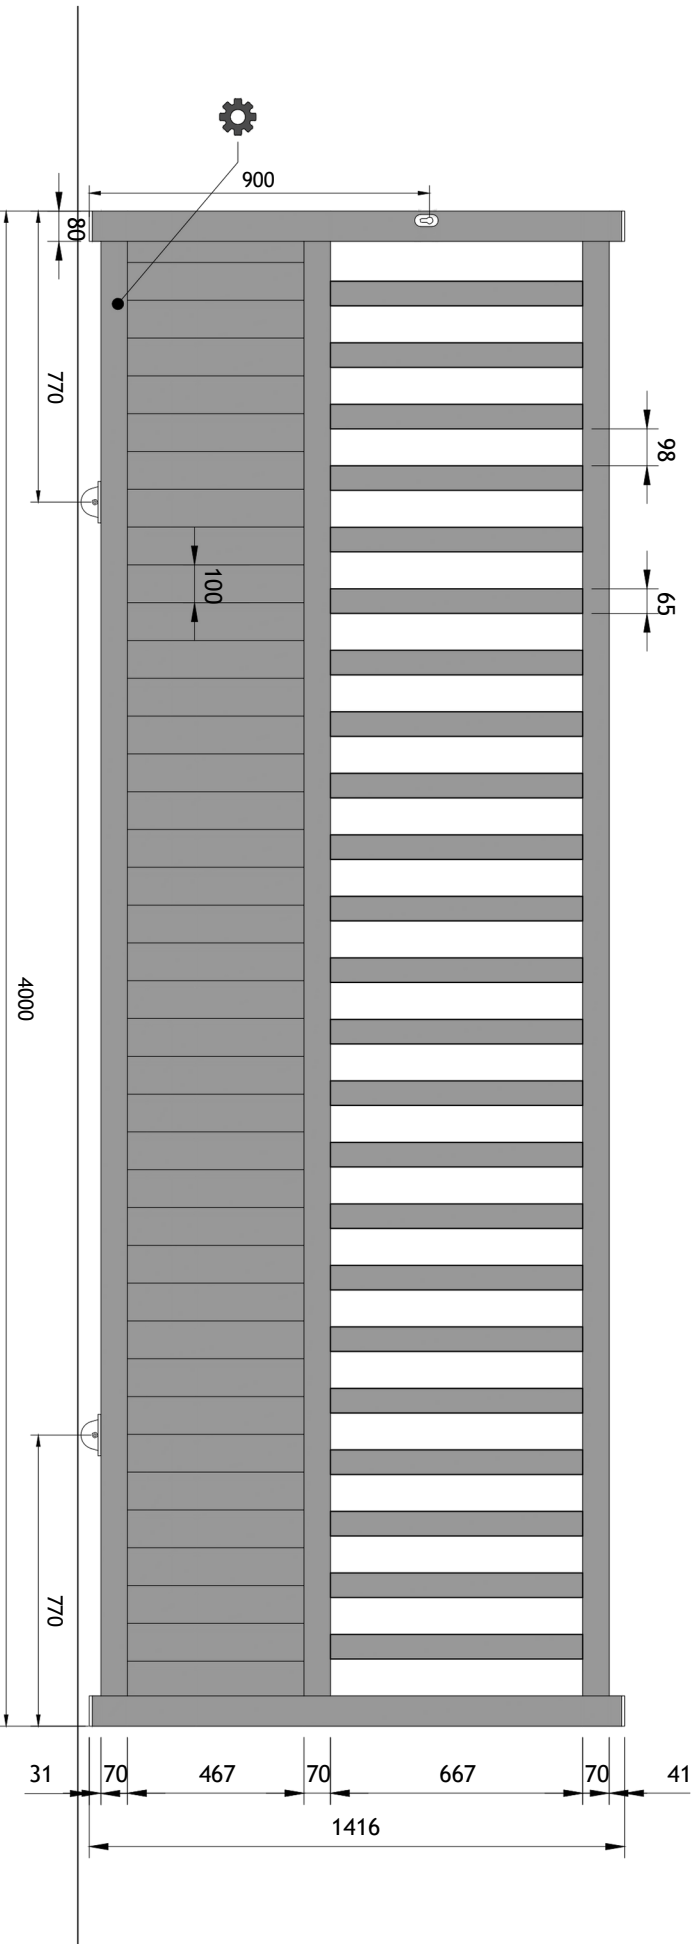

Designer: S. SILVA	Date: 11/04/2023	Title: PORTAIL ALUMINIUM P80X40	Construction: STD	 Version 2023-01 R03
Check:	Date:	Client: LIGNE ET LUMIERE	Model: L.L 01	
Approval:	Date:	Subject: FIGHE TECHNIQUE	I.Ref.: Paris	
Scale: 1:20	Unit: mm	File: FT_LIGNE ET LUMIERE_P80X40_v2023-01 R03 - L.L 01 FC 4000X1416	Type: PC1 F	
General tol.: ± 1		Content: L.L 01 - 4000X1416	Project: 227	
Format: A4				

6

5

4

3

2


1

D

C

B

A

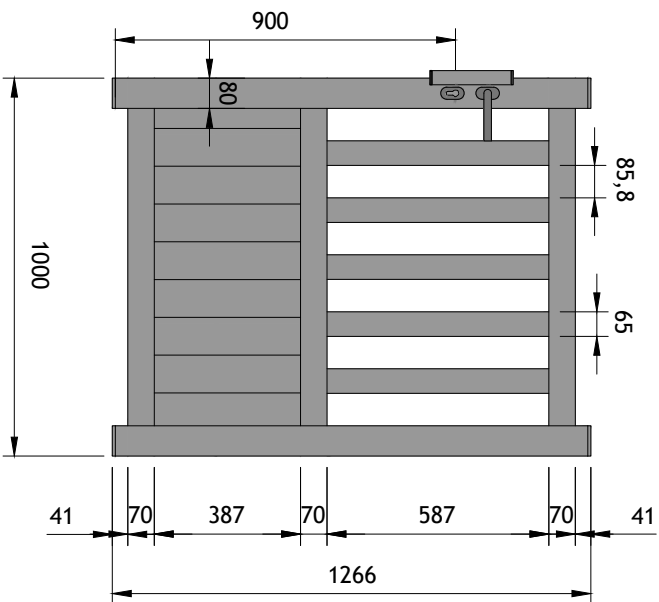

Designer: S. Silva	Date: 11/04/2023	Title: PORTAIL ALUMINIUM P80X40	Construction: STD
Check:	Date:	Client: LIGNE ET LUMIERE	Model: L.L 01
Approval:	Date:	Subject: FICHE TECHNIQUE	L.Ref.: Paris
Scale: 1:20	Unit: mm	File: FT_LIGNE ET LUMIERE_P80X40-2023-01.R03 - L.L 01 PP 1000X1266	Type: PRLF
General tol.: ± 1		Content: L.L 01 - 1 000X1 266	Project: 227
Format: A4			Version: 2023-01 R03

